


SL TYPE	LUMENS	WATTS	LUMINAIRE (CREE)	POLE HEIGHT	±1' LUMINAIRE	AMERON POLE
A	3,330	30	RSW-S1	23'-0"	26'-0"	1C1-23-AP6
B	5,000	50	RSW-S1	23'-0"	26'-0"	1C1-23-AP6
C	4,806	53	BXSP-B	28'-0"	30'-0"	1C1-28-AP6
D	10,162	101	BXSP1-HO	28'-0"	30'-0"	1C1-28-AP6
E	11,011	139	BXSP1-HO	28'-0"	30'-0"	1C1-28-AP6

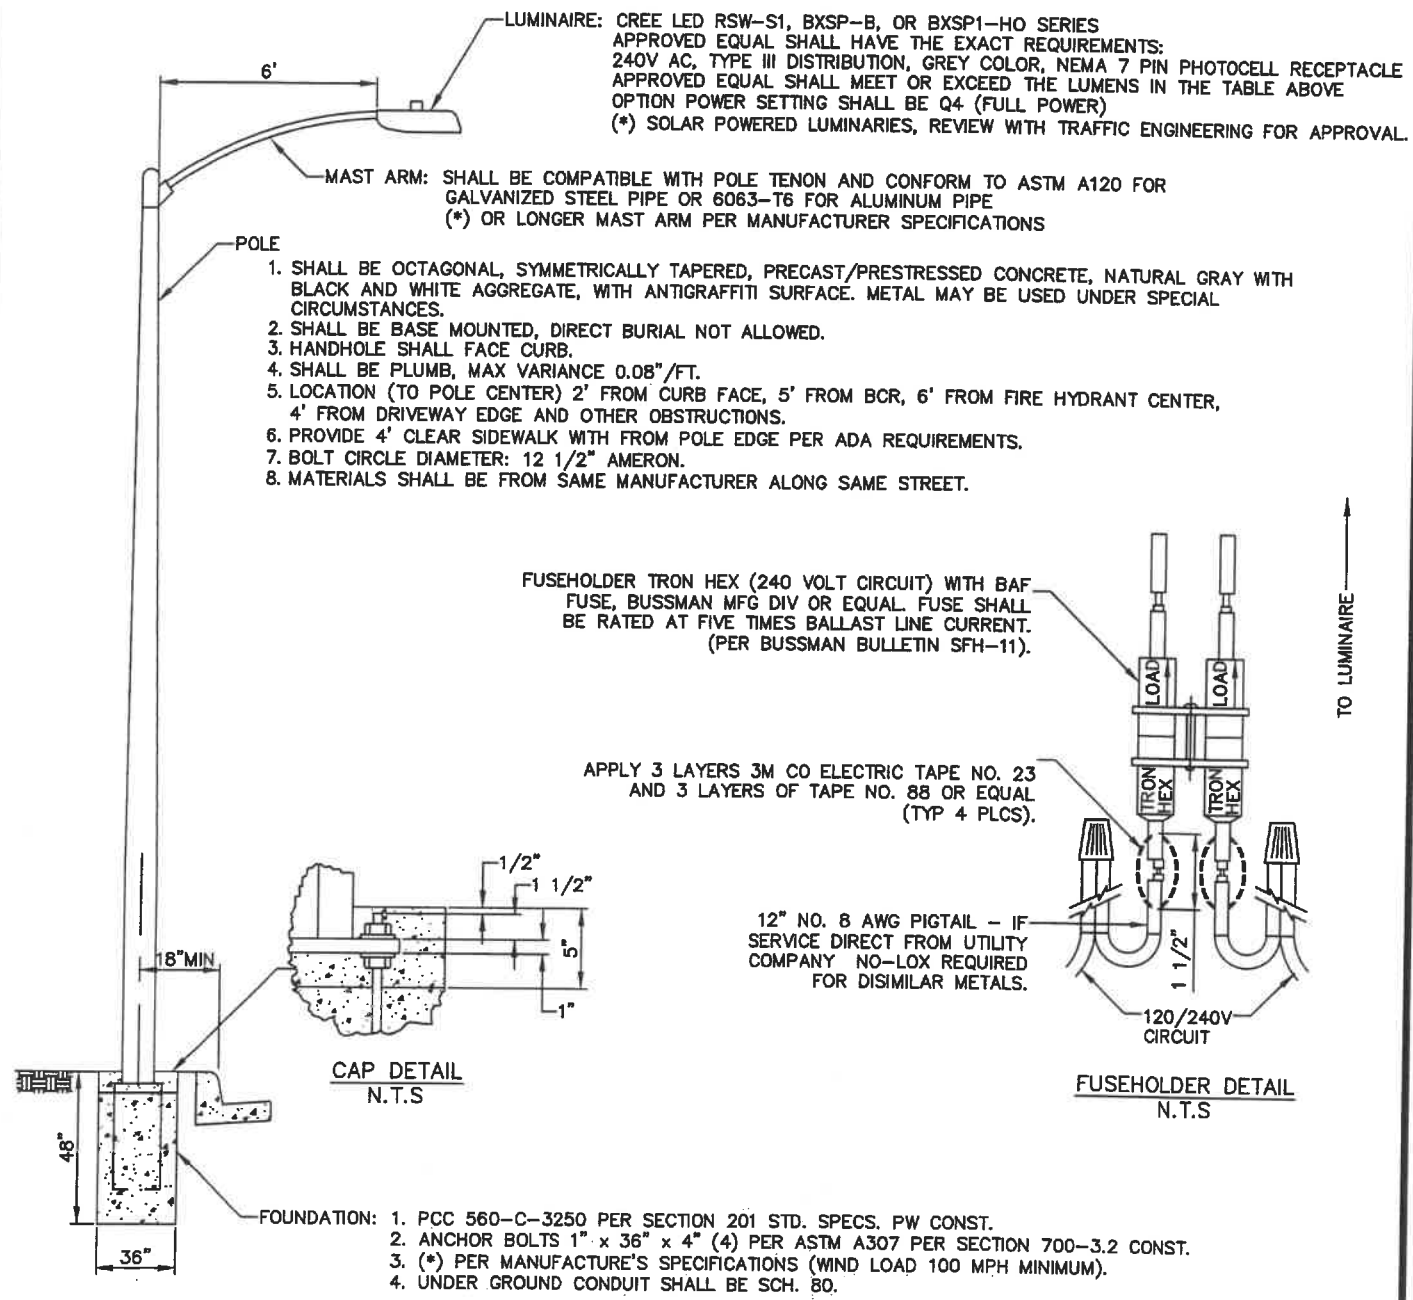

CITY OF SAN BERNARDINO PUBLIC WORKS DEPARTMENT

APPROVED 6/11/22

STANDARD NO.

STREET LIGHT STANDARD

[Signature]
CITY ENGINEER

SL-1